

**PUBLIC HOUSING ADMINISTRATION**  
HOUSING AND HOME FINANCE AGENCY  
Accompanying Project Photographs Numbers

**HAWAII HOUSING AUTHORITY**  
HONOLULU HAWAII  
**SITE PLAN DIAGRAM**  
KUHIO HOMES  
PROJECT HA 1-7  
APPROVED: O. KIDWELL March 6, 1983  
PLAN N° 590

**NOTE:**  
1515: POSTAL NUMBERS


REVISED 11/62

TRUE NORTH  
SCALE: 1 INCH = 20 FEET

235°47'20"  
11.29

74°26'30" 482.77

346°57'40"

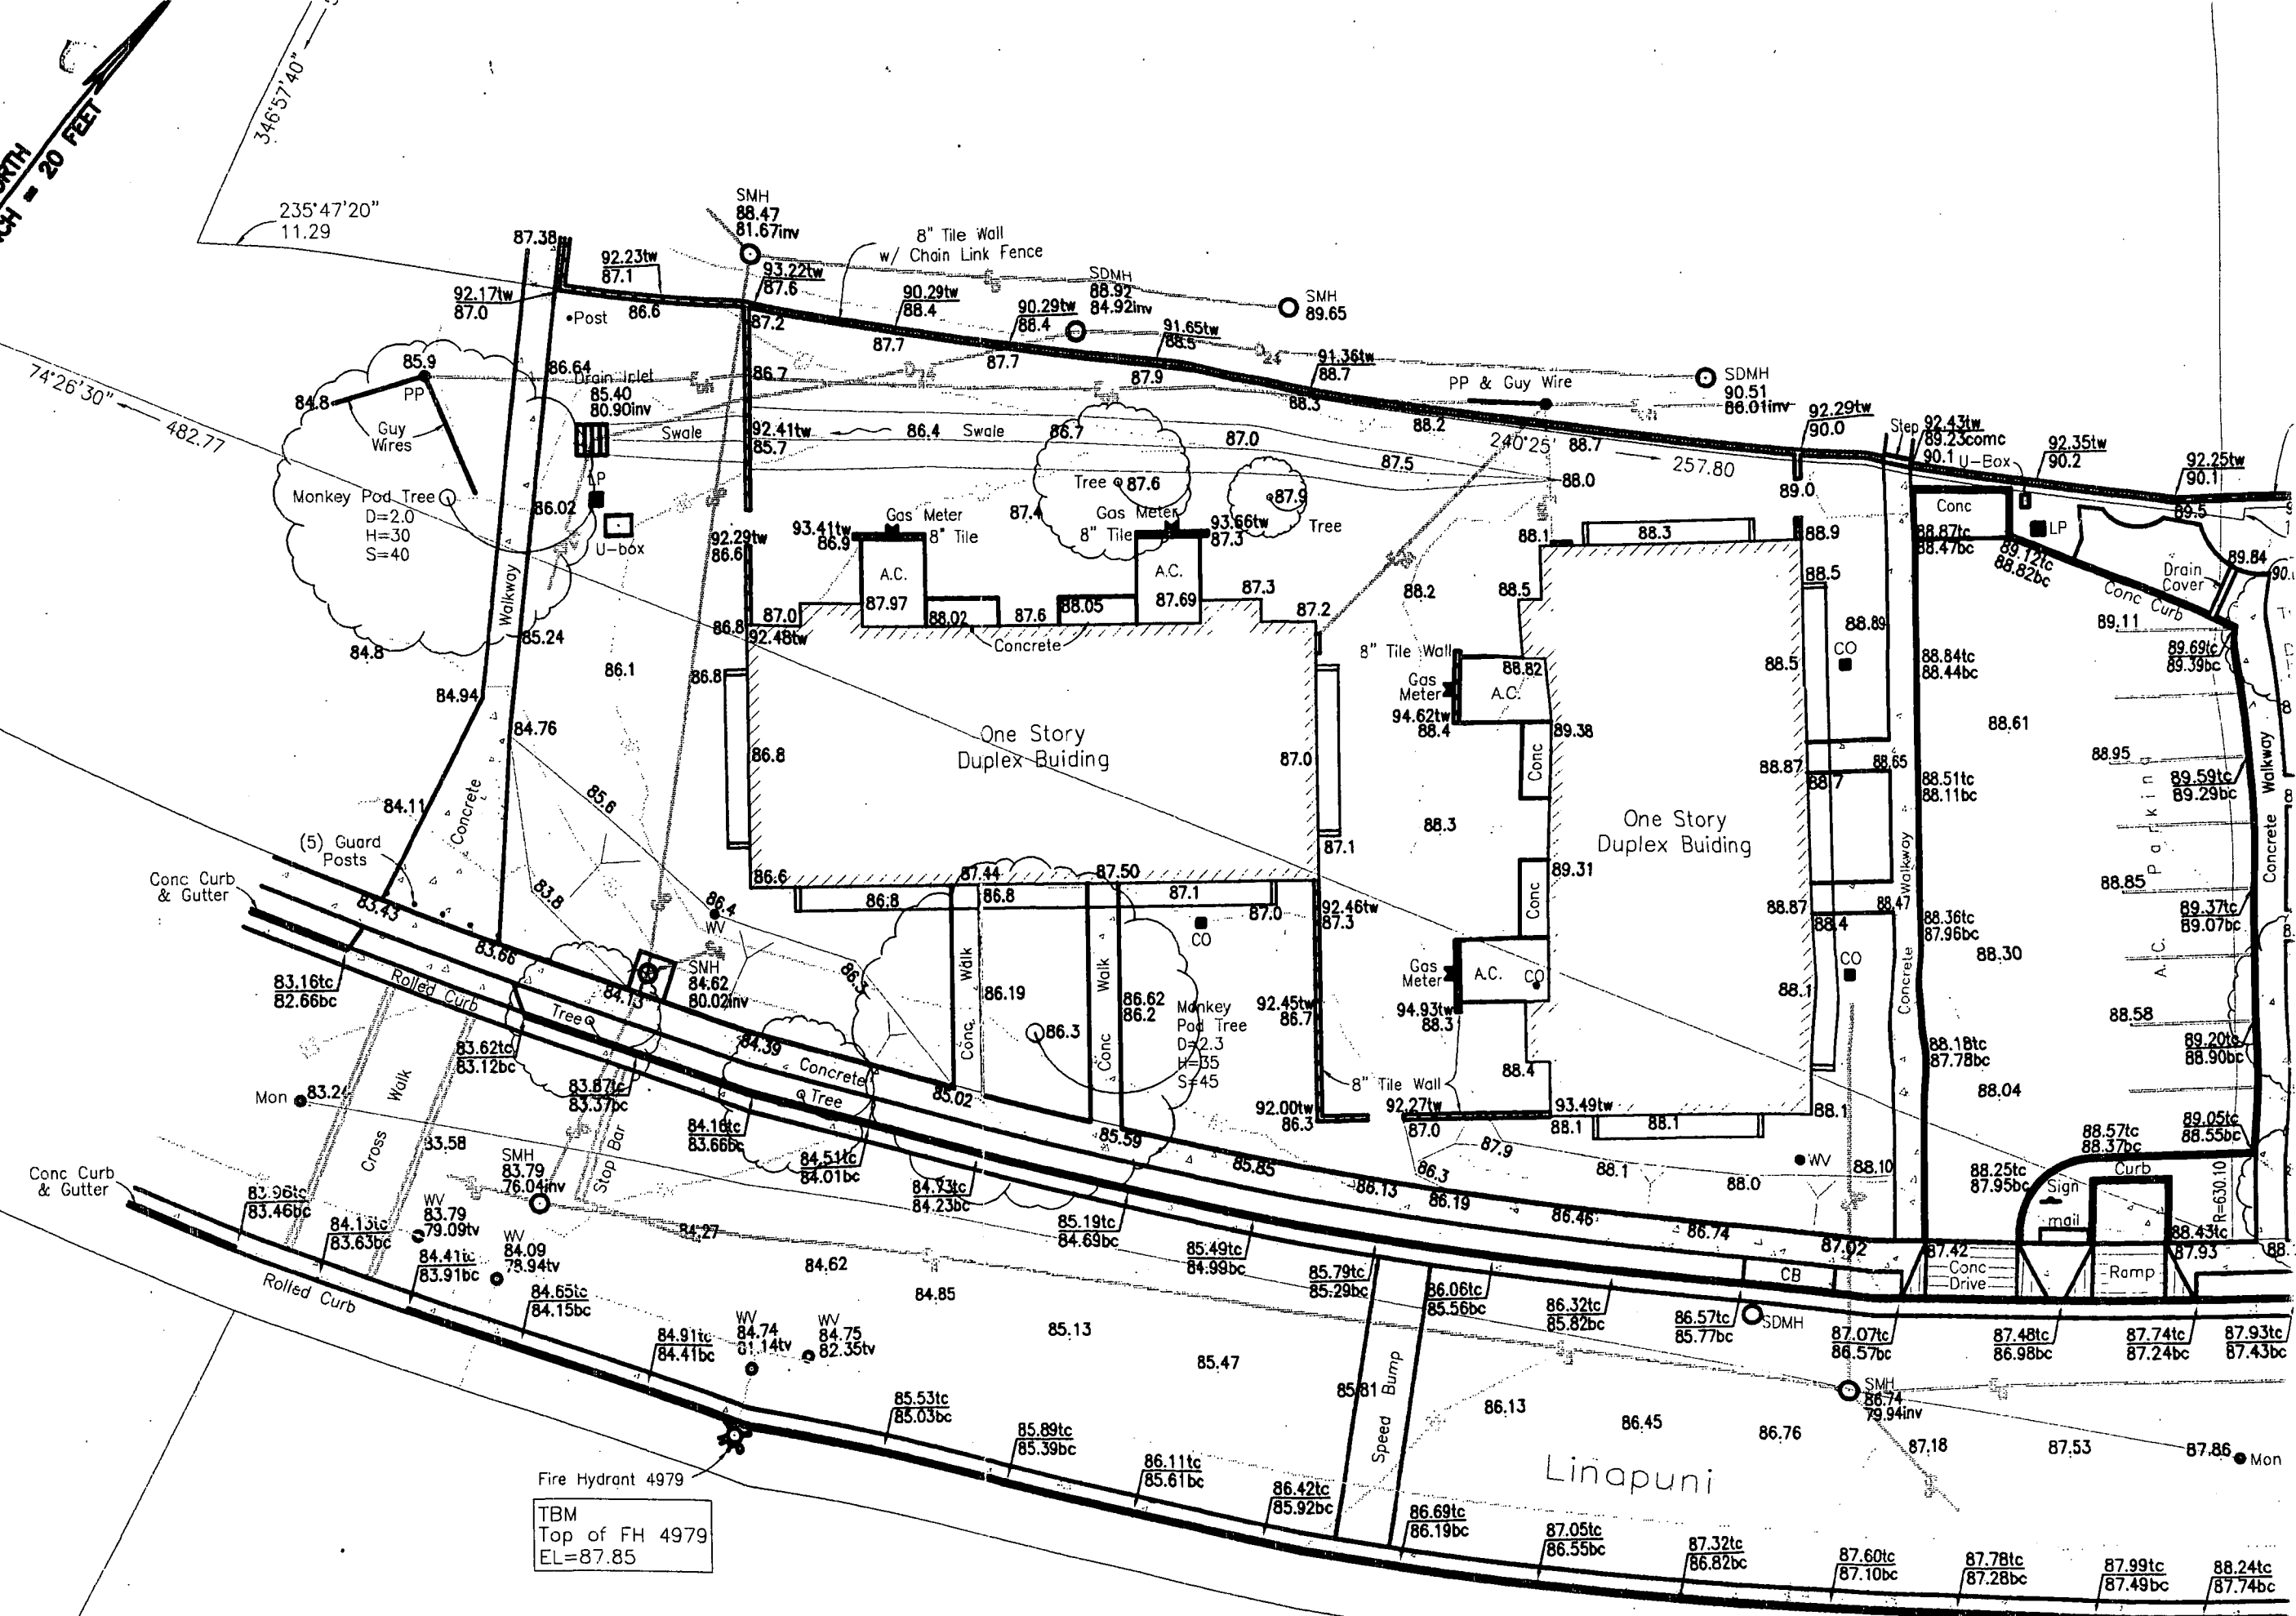

Fire Hydrant 4979  
TBM  
Top of FH 4979  
EL=87.85

Linapuni

Mon

Mon

